

DESMONE ARCHITECTS

PITTSBURGH:
ONE DOUGHBODY SQUARE
3400 BUTLER STREET
PITTSBURGH
PENNSYLVANIA, 15201
TEL: 412. 683. 3230
FAX: 412. 683. 3563

MORGANTOWN:
265 HIGH STREET
SUITE 7
MORGANTOWN
WEST VIRGINIA, 26505
TEL: 304. 602. 7880
FAX: 304. 212. 5393

www.desmone.com

914-922 PENN AVE. 6TH FLOOR
For
PA CAREER LINK
914-922 PENN AVE, PITTSBURGH, PA 15222

SEAL:

REVISIONS:
△
△
△
△
△

DATE:
UPDATED 2-8-22

PROJECT NUMBER:
5007

TENANT/CLIENT:
DRAXXHALL MGMT.
CORP.

DRAWING TITLE:
FURNITURE PLAN
(FOR REFERENCE
ONLY)


SCALE: 1/8"=1'-0"

SHEET NUMBER:

6A.6

© DESMONE ARCHITECTS 2022

FOR REFERENCE ONLY

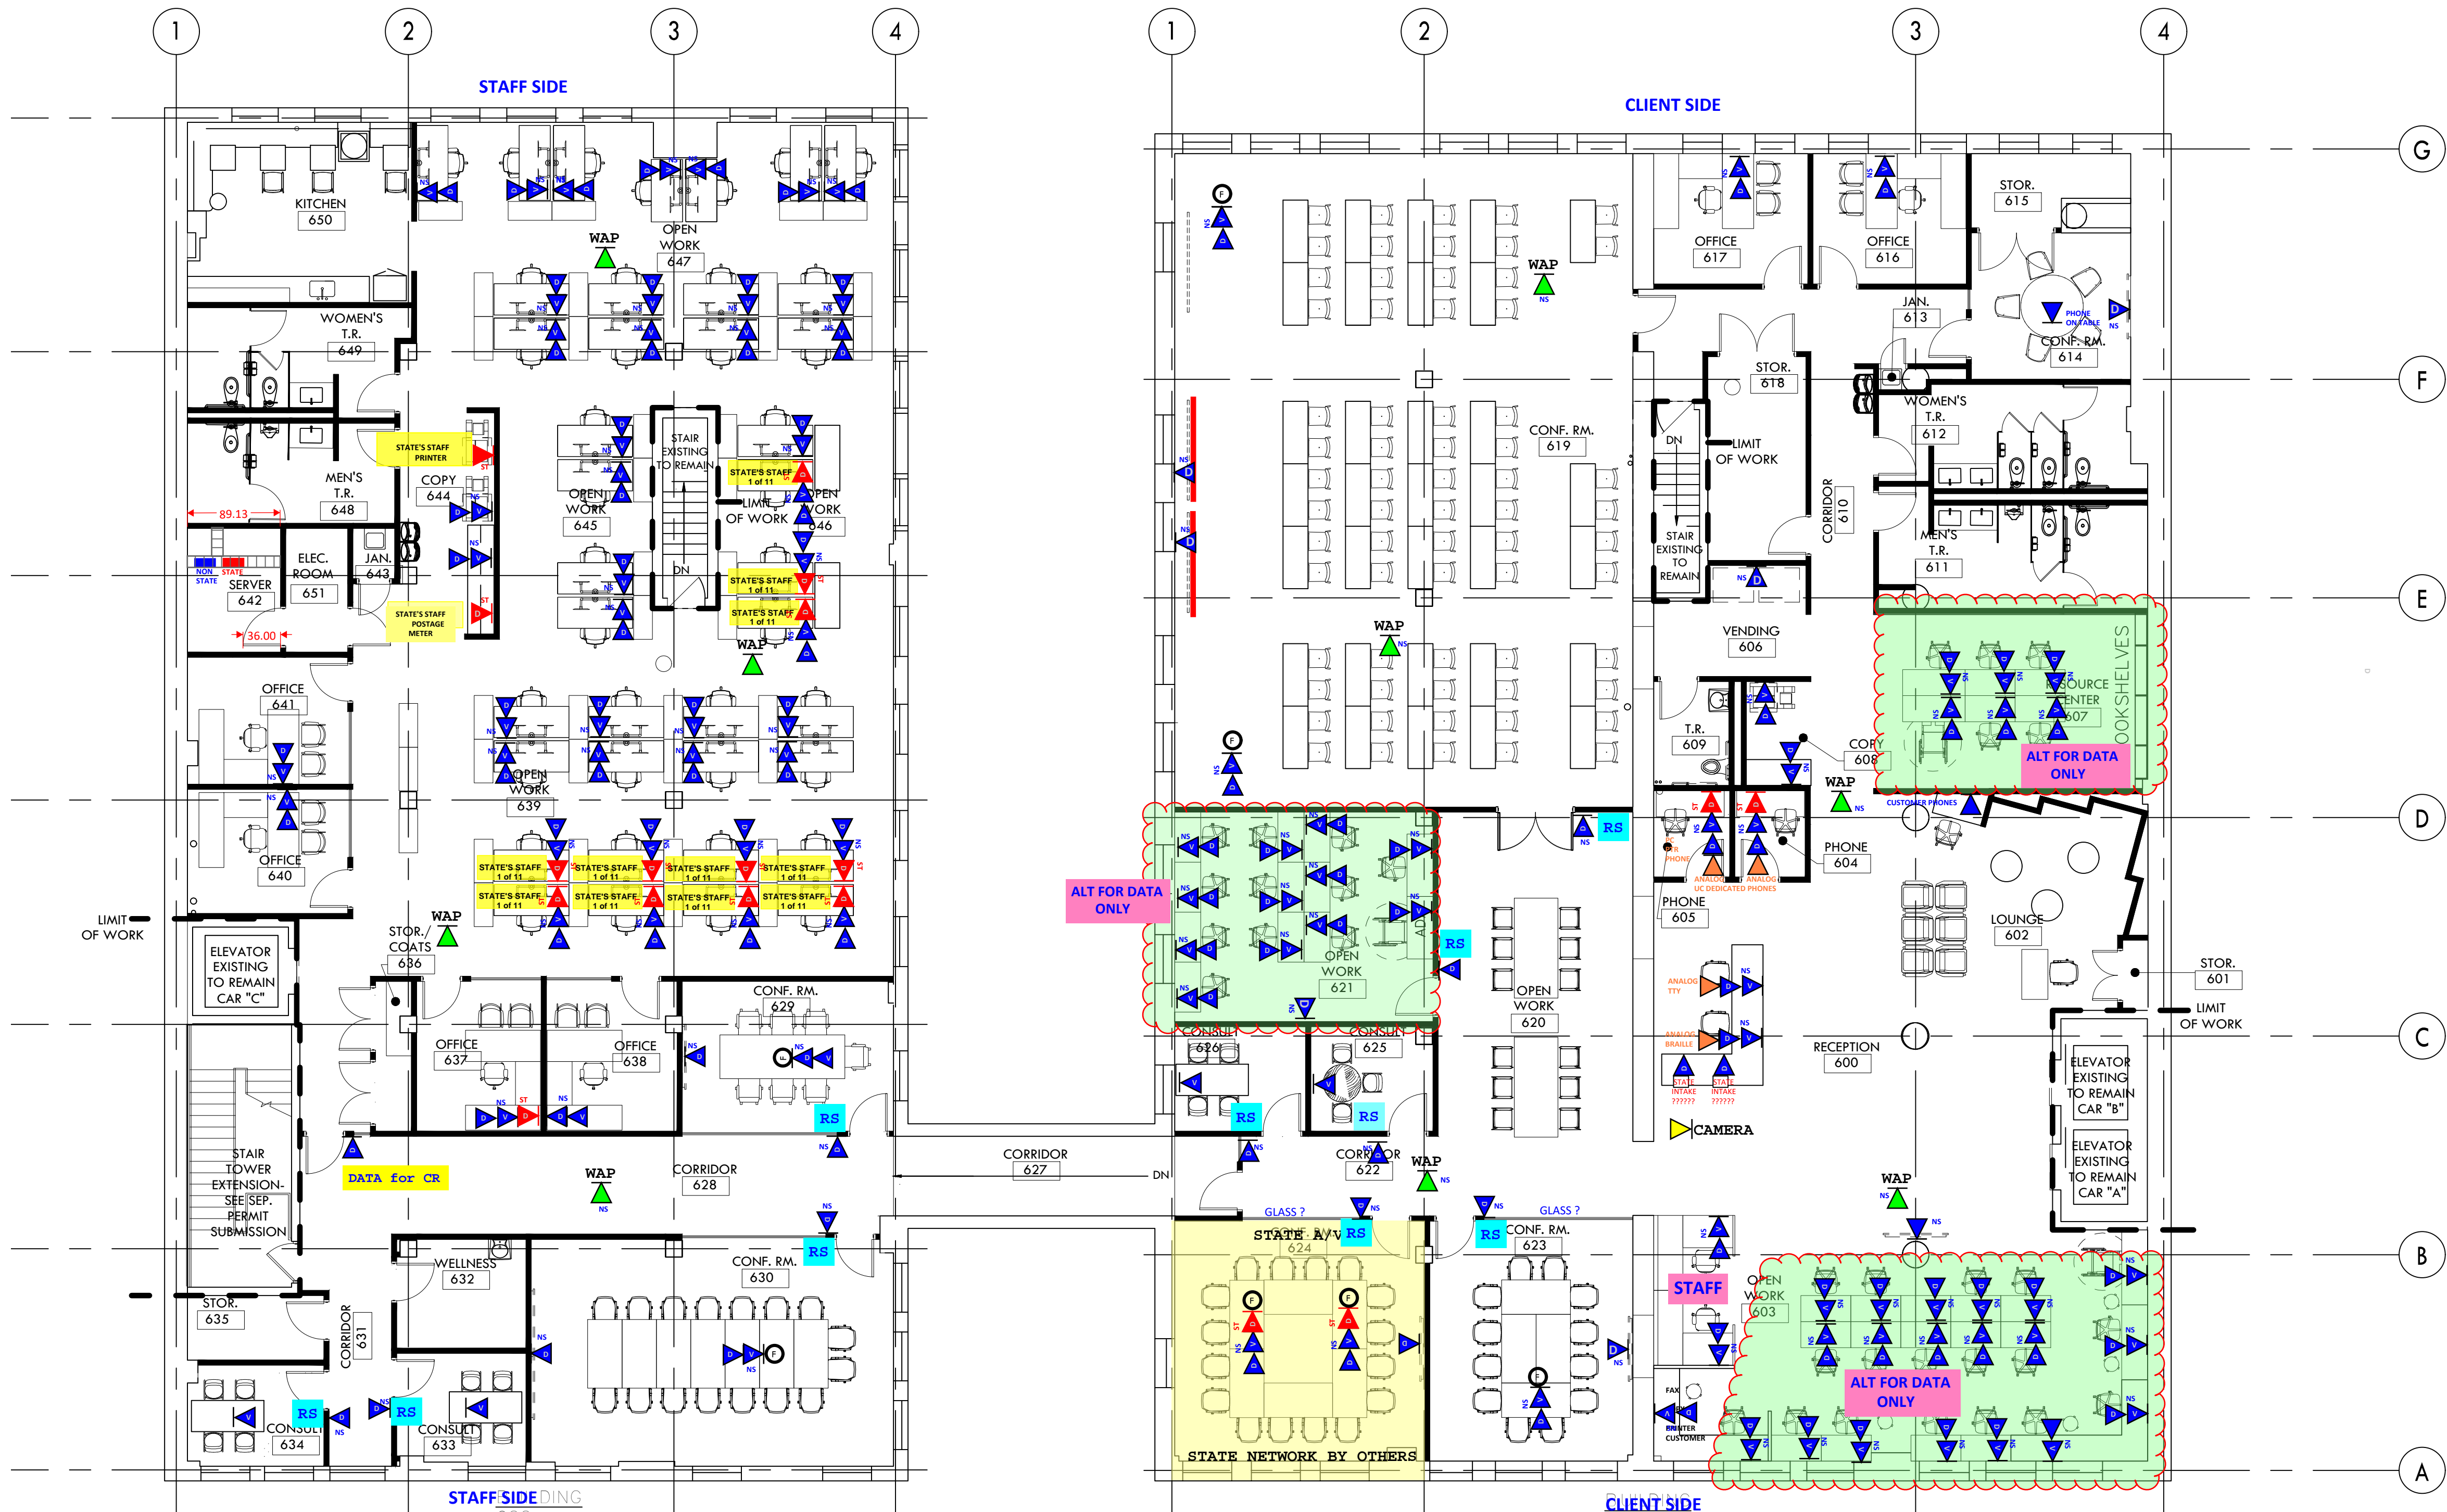

1: FURNITURE PLAN

CAMERA - 1st Floor location, not shown

1/8" = 1'-0"

- All non-state employees / seats will need two drops... one for voice and one for data
- For the 12 State Employees: they will need 2 non-state drops and 1 state drop. They asked for us (ITS) to provide and install the State drops back to the State rack.
- Provide 2 State data drops to be installed in the State's AV Room (623 per your plan), awaiting exact location.
- Provide 1 State data drop and 1 lan line in each phone room (603 per your plan)
- Provide 2 lan lines at reception desk (in addition to the 4 data drops)
- Provide and install new racks for both the State and Non-state in the MDF. The State will move and install their own equipment in the new rack. Do we have enough room in the revised drawing for both racks?
- Voice Only
- Data Only
- CAMERA
- Areas to eliminate voice cable option